

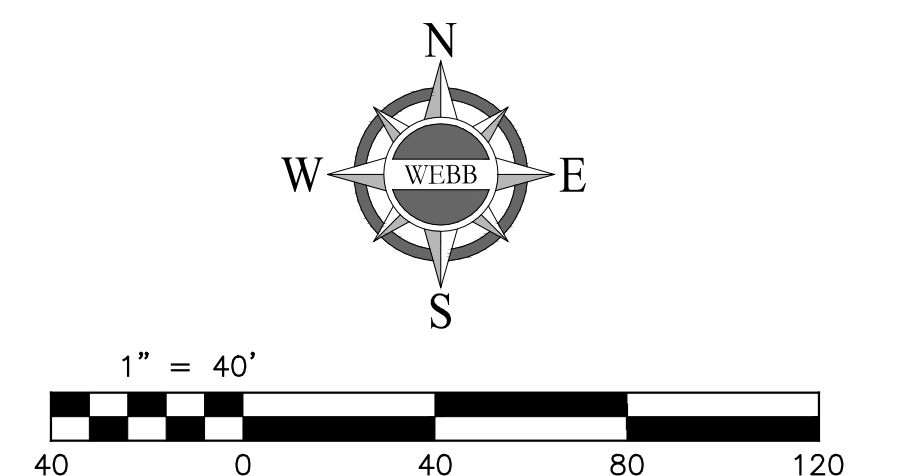
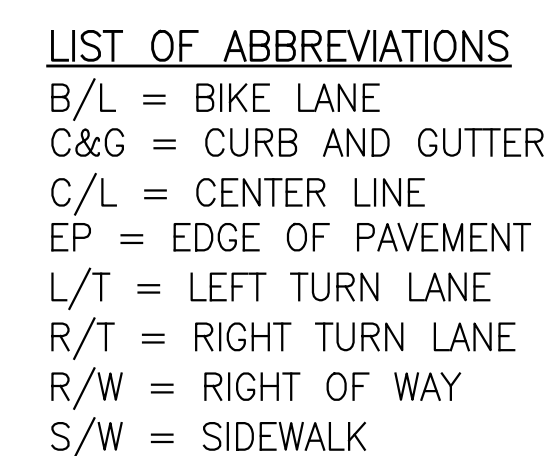



| CURVE TABLE |          |        |            |         |
|-------------|----------|--------|------------|---------|
| CURVE #     | RADIUS   | LENGTH | DELTA      | TANGENT |
| C39         | 50.00    | 72.21  | 82°44'57"  | 44.04   |
| C41         | 50.00    | 21.92  | 25°07'13"  | 11.14   |
| C47         | 1,209.00 | 153.98 | 7°17'50"   | 77.09   |
| C48         | 4.00     | 12.57  | 180°00'00" | N/A     |
| C49         | 1,201.00 | 152.96 | 7°17'50"   | 76.58   |
| C136        | 25.00    | 39.63  | 90°48'57"  | 25.36   |

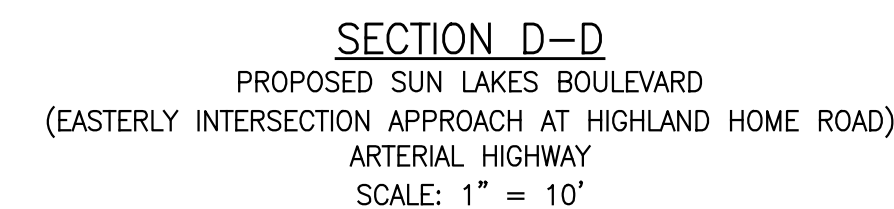

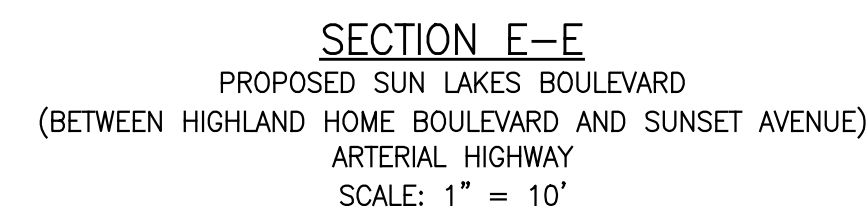

| CURVE TABLE |          |        |            |         |
|-------------|----------|--------|------------|---------|
| CURVE #     | RADIUS   | LENGTH | DELTA      | TANGENT |
| C54         | 50.00    | 54.99  | 63°01'03"  | 30.65   |
| C55         | 1.98     | 5.47   | 158°19'33" | 10.35   |
| C56         | 1,209.00 | 9.70   | 0°27'35"   | 4.85    |
| C58         | 1,209.00 | 73.35  | 3°28'34"   | 36.69   |
| C59         | 4.00     | 12.57  | 180°00'00" | N/A     |
| C60         | 1,201.00 | 72.86  | 3°28'34"   | 36.44   |
| C65         | 200.00   | 75.66  | 21°40'27"  | 38.29   |
| C66         | 65.00    | 71.48  | 63°00'35"  | 39.84   |
| C67         | 1,243.00 | 34.32  | 1°34'54"   | 17.16   |
| C70         | 1,157.00 | 5.53   | 0°16'26"   | 2.76    |
| C80         | 65.00    | 89.04  | 78°29'13"  | 53.09   |
| C81         | 65.00    | 89.04  | 78°29'13"  | 53.09   |
| C85         | 4.00     | 12.57  | 180°00'00" | N/A     |

LIST OF ABBREVIATIONS  
B/L = BIKE LANE  
C&G = CURB AND GUTTER  
C/L = CENTER LINE  
EP = EDGE OF PAVEMENT  
L/T = LEFT TURN LANE  
R/T = RIGHT TURN LANE  
R/W = RIGHT OF WAY  
S/W = SIDEWALK

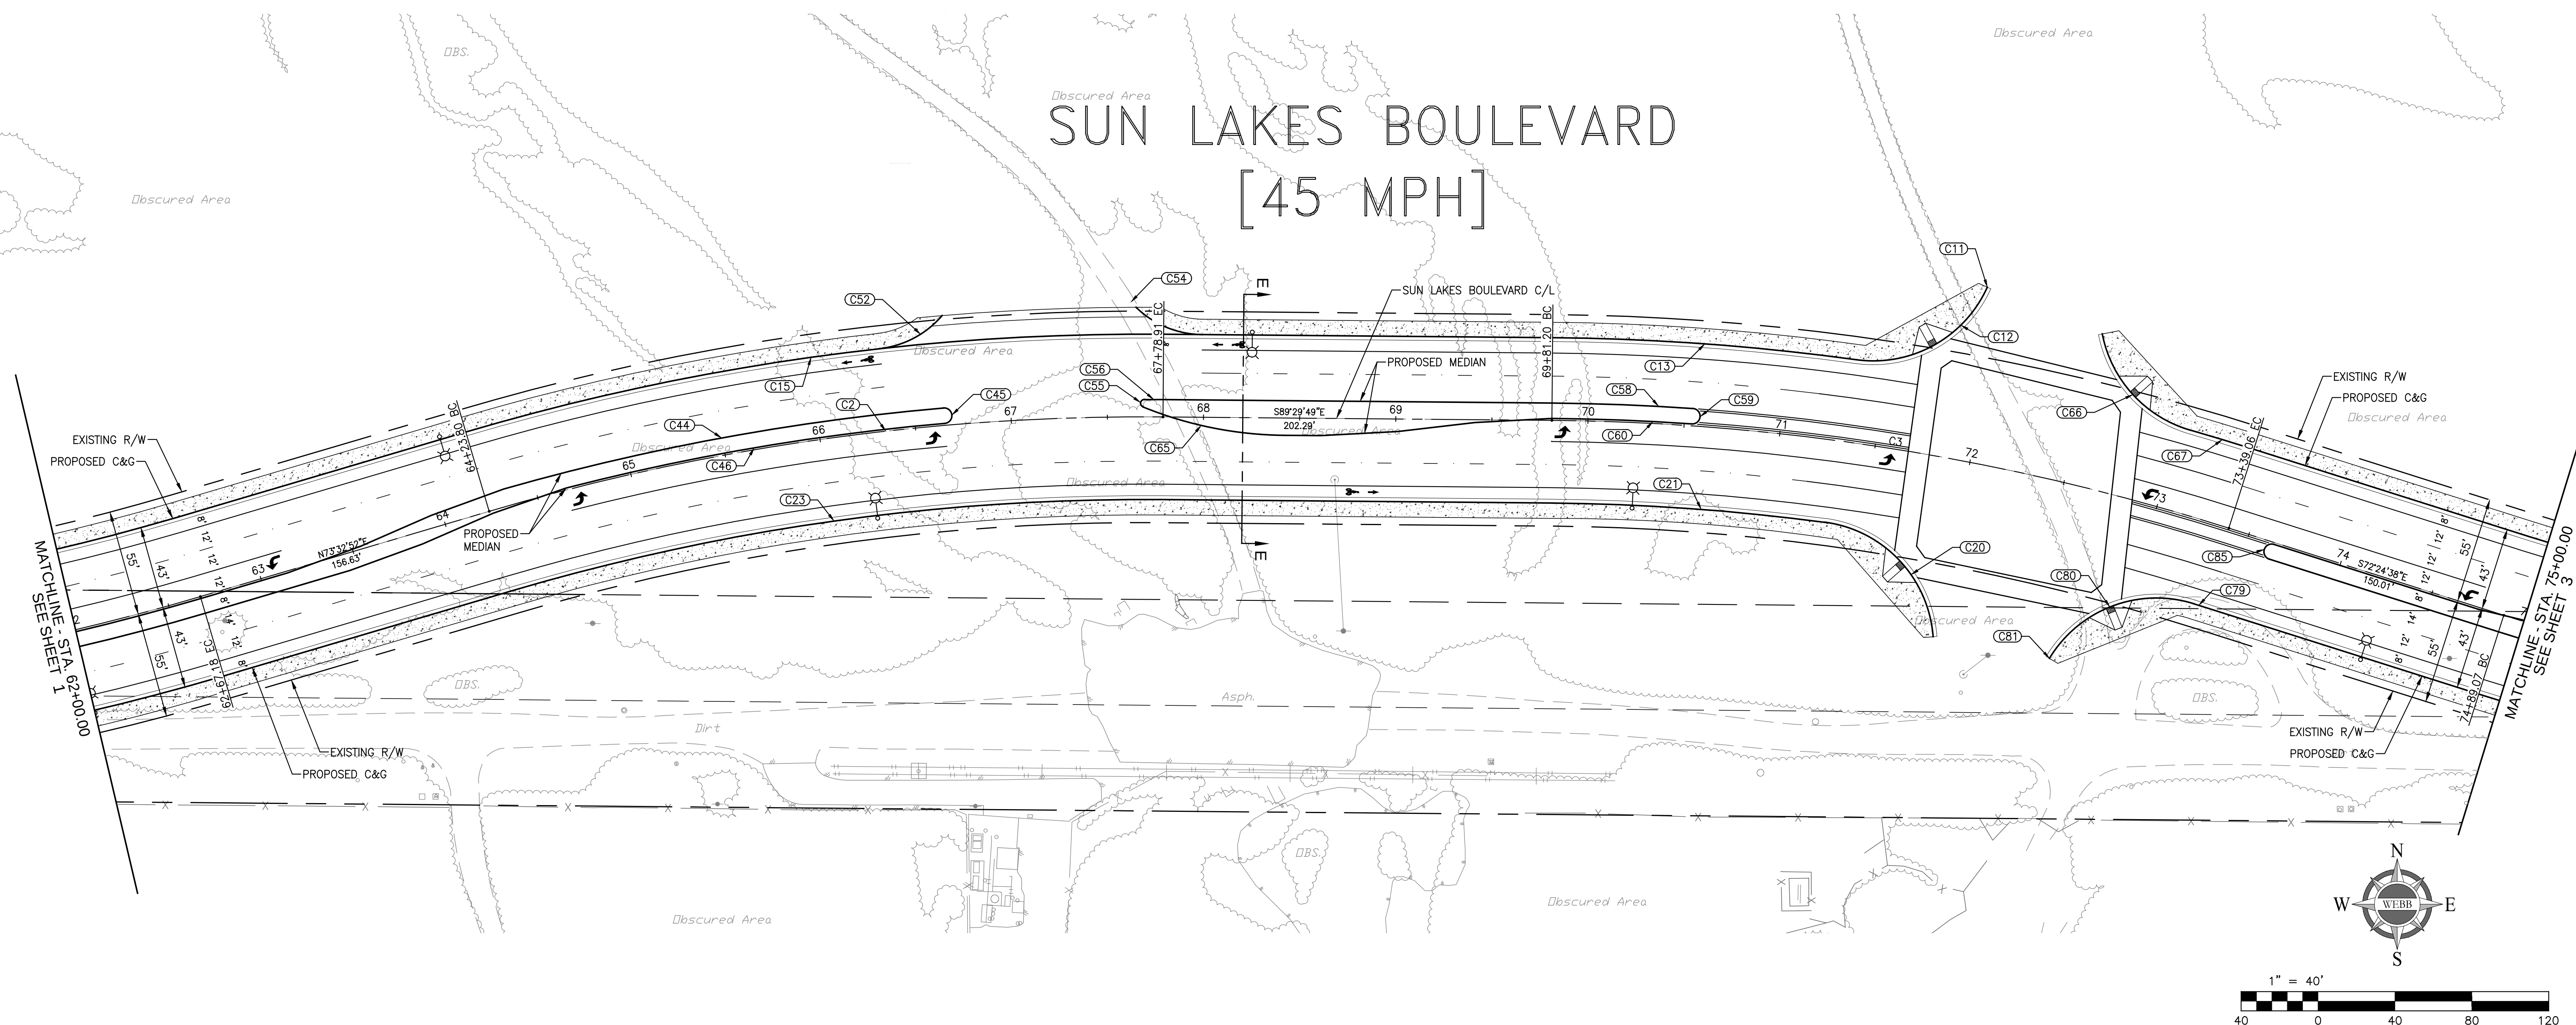

Underground Service Alert



Call: TOLL FREE

811

[www.call811.com](http://www.call811.com)

TWO WORKING DAYS BEFORE YOU DIG

[illegible]

SEAL - ENGINEER



PREPARED UNDER THE SUPERVISION OF: EUGENE J. ABREGO

REGISTERED CIVIL ENGINEER NO. C73987

APPROVED BY: ARTURO C. VELA

CITY ENGINEER, R.C.E. C75696  
CITY OF BANNING

ALBERT A.  
**WEBB**  
ASSOCIATES

**ENGINEERING CONSULTANTS**  
3788 McCRAy STREET  
RIVERSIDE CA. 92506  
PH. (951) 686-1070

|              |               |
|--------------|---------------|
| SCALE:       | HORIZ: 1"=40' |
|              | VERT: N/A     |
| DATE:        | 09/25/20      |
| DRAWN BY:    | J             |
| DESIGNED BY: | J             |
| CHECKED BY:  | E             |

PREPARED FOR:

CITY OF BANNING  
COUNTY OF RIVERSIDE  
CALIFORNIA


SUN LAKES BOULEVARD  
GEOMETRIC APPROVAL DRAWING

SUN LAKES BOULEVARD  
STA. 62+00 TO STA. 75+00

|          |         |
|----------|---------|
| W.O. NO. | 20-0126 |
|----------|---------|

SHEET 2 OF 6


MAP FILE NO.

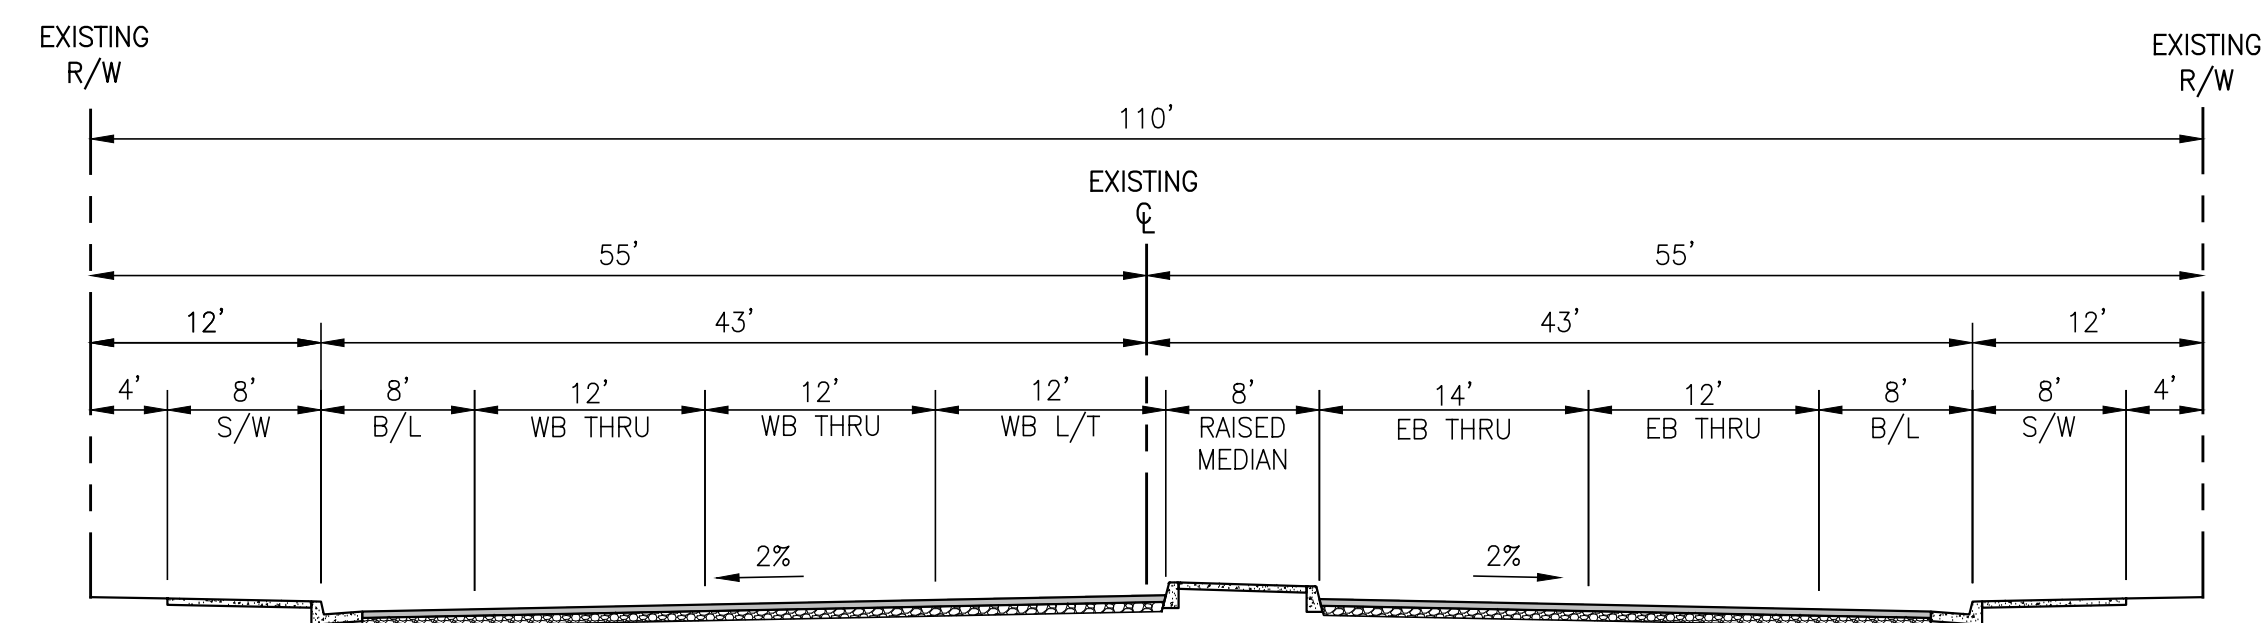



SECTION F-F  
PROPOSED SUN LAKES BOULEVARD  
(EASTERLY INTERSECTION APPROACH AT FUTURE STREET)  
ARTERIAL HIGHWAY  
SCALE: 1" = 10'

| CURVE # | RADIUS   | LENGTH | DELTA      | TANGENT |
|---------|----------|--------|------------|---------|
| C4      | 1,200.00 | 357.86 | 17°05'11"  | 180.27  |
| C5      | 1,200.00 | 343.31 | 16°23'31"  | 172.84  |
| C68     | 1,157.00 | 345.03 | 17°05'11"  | 173.81  |
| C69     | 1,157.00 | 331.01 | 16°23'31"  | 166.64  |
| C75     | 65.00    | 90.23  | 79°32'20"  | 54.10   |
| C77     | 1,243.00 | 370.68 | 17°05'11"  | 186.73  |
| C82     | 1,191.00 | 249.59 | 12°00'25"  | 125.25  |
| C83     | 4.00     | 12.57  | 180°00'00" | N/A     |
| C84     | 1,209.00 | 360.54 | 17°05'11"  | 181.62  |
| C91     | 1,243.00 | 355.61 | 16°23'31"  | 179.03  |
| C92     | 65.00    | 76.63  | 67°32'36"  | 43.47   |
| C94     | 1,201.00 | 88.85  | 4°14'20"   | 44.45   |
| C100    | 1,209.00 | 345.89 | 16°23'31"  | 174.13  |
| C101    | 4.00     | 12.57  | 180°00'00" | N/A     |

LIST OF ABBREVIATIONS  
B/L = BIKE LANE  
C&G = CURB AND GUTTER  
C/L = CENTER LINE  
EP = EDGE OF PAVEMENT  
L/T = LEFT TURN LANE  
R/T = RIGHT TURN LANE  
R/W = RIGHT OF WAY  
S/W = SIDEWALK

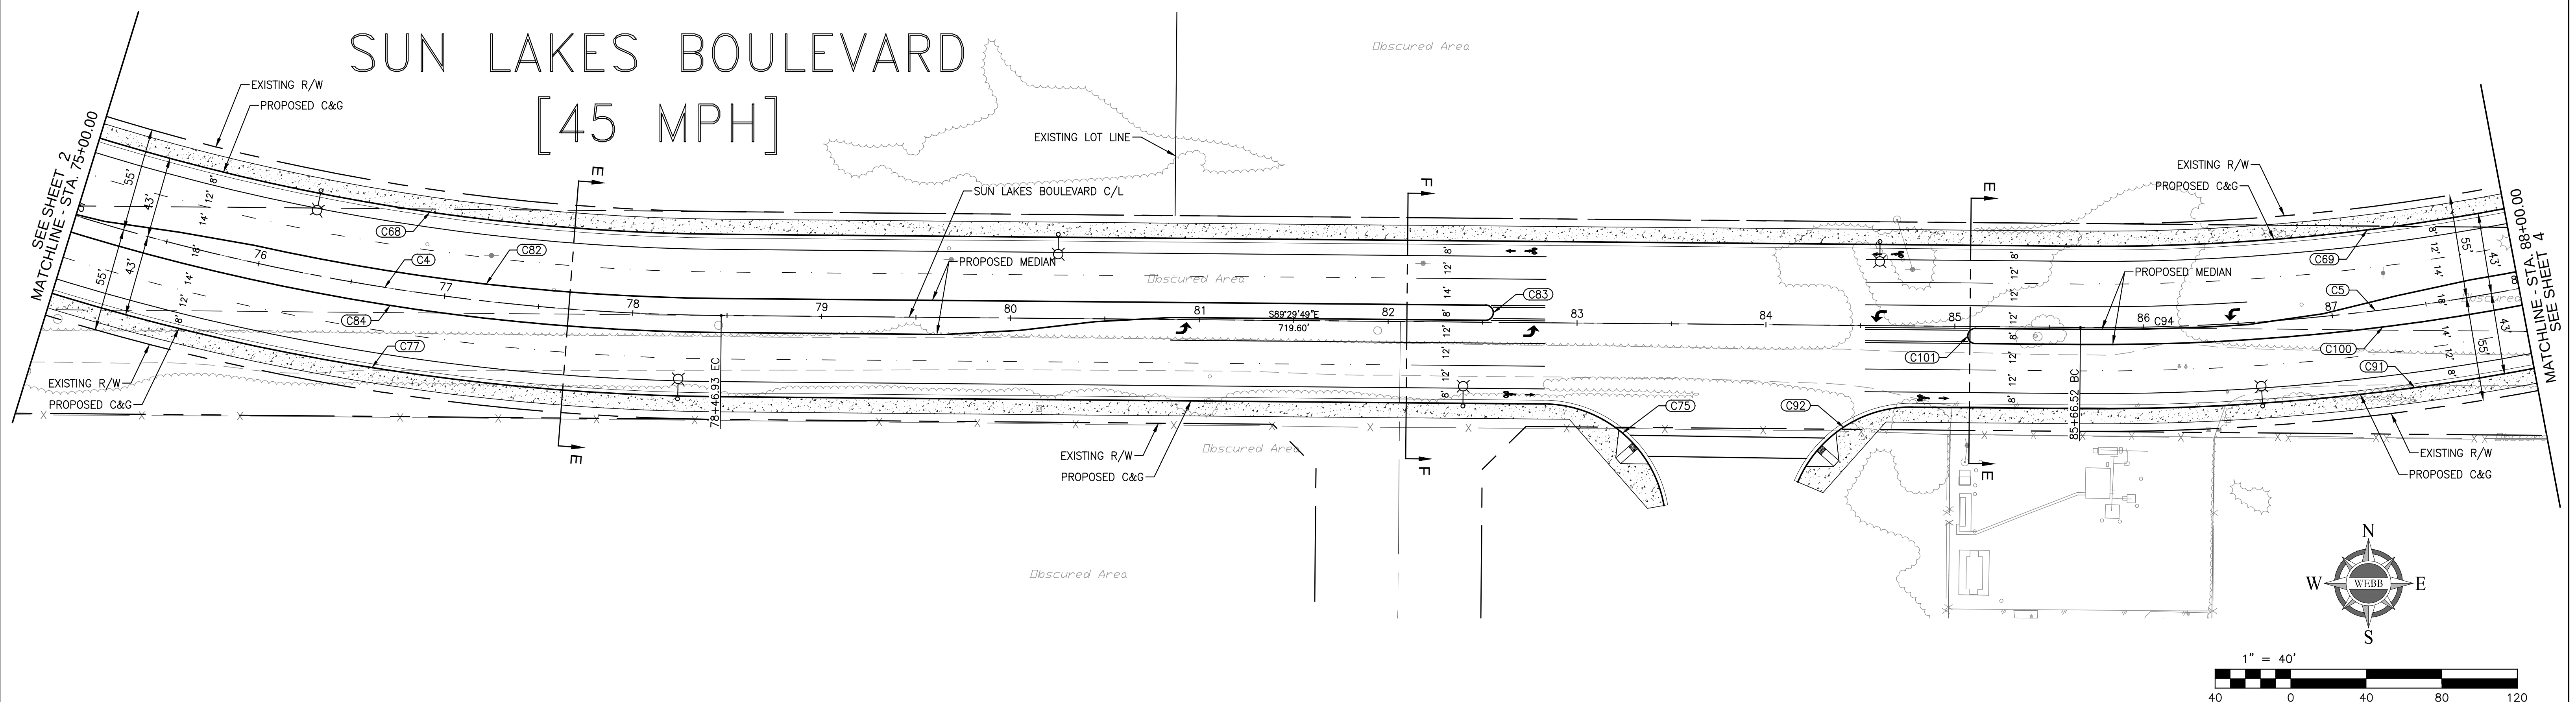

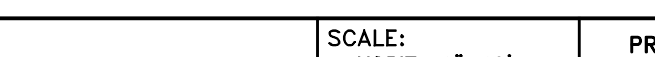
|   |      |           |      |      |                                                                                      |   |  |                                                                                       |   |                                                                       |   |
|---|------|-----------|------|------|--------------------------------------------------------------------------------------|---|--|---------------------------------------------------------------------------------------|---|-----------------------------------------------------------------------|---|
|  <p>Call: TOLL FREE<br/>811<br/>WWW.call811.com<br/>TWO WORKING DAYS BEFORE YOU DIG</p> |      |           |      |      |  | SEAL - ENGINEER<br>PREPARED UNDER THE SUPERVISION OF: EUGENE J. ABREGO<br>REGISTERED CIVIL ENGINEER NO. <u>C73987</u> DATE: _____<br>APPROVED BY: ARTURO C. VELA<br>CITY ENGINEER, R.C.E. <u>C75696</u> DATE: _____<br>CITY OF BANNING, CALIFORNIA |  |  | SCALE: HORIZ: 1"=40'<br>VERT: N/A<br>DATE: 09/25/20<br>DRAWN BY: JWB<br>DESIGNED BY: JWB<br>CHECKED BY: EJA | PREPARED FOR:<br>CITY OF BANNING<br>COUNTY OF RIVERSIDE<br>CALIFORNIA | SUN LAKES BOULEVARD<br>GEOMETRIC APPROVAL DRAWING<br>W.O. NO. <u>20-0126</u><br>SHEET <u>3</u> OF <u>6</u><br>MAP FILE NO. _____<br>SUN LAKES BOULEVARD<br>STA. 75+00 TO STA. 88+00 |
|   | MARK | REVISIONS | APPR | DATE |                                                                                      |   |  |                                                                                       |   |                                                                       |   |

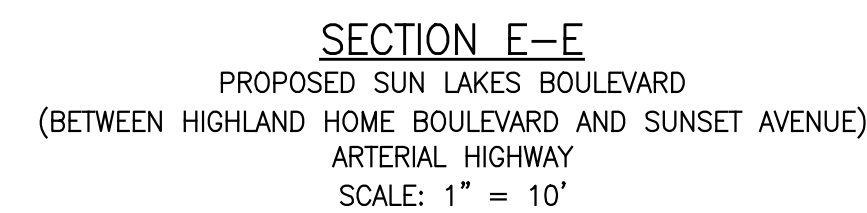


| CURVE TABLE |          |        |            |         |
|-------------|----------|--------|------------|---------|
| CURVE #     | RADIUS   | LENGTH | DELTA      | TANGENT |
| C6          | 1,200.00 | 343.31 | 16°23'31"  | 172.87  |
| C7          | 1,200.00 | 364.68 | 17°24'44"  | 183.77  |
| C70         | 1,243.00 | 309.16 | 14°15'03"  | 155.33  |
| C71         | 65.00    | 57.70  | 50°51'41"  | 30.91   |
| C89         | 65.00    | 122.31 | 107°48'38" | 89.15   |
| C90         | 1,157.00 | 285.99 | 14°09'45"  | 143.77  |
| C95         | 1,191.00 | 133.53 | 6°25'25"   | 66.83   |
| C96         | 1,209.00 | 231.43 | 10°58'03"  | 116.00  |
| C97         | 4.00     | 12.57  | 180°00'00" | N/A     |
| C98         | 1,201.00 | 105.95 | 5°03'16"   | 53.01   |
| C102        | 65.00    | 86.19  | 75°58'31"  | 50.76   |
| C103        | 1,243.00 | 377.75 | 17°24'44"  | 190.33  |
| C107        | 65.00    | 99.73  | 87°54'47"  | 62.67   |
| C108        | 65.00    | 99.73  | 87°54'47"  | 62.67   |
| C110        | 1,157.00 | 351.61 | 17°24'44"  | 177.11  |
| C115        | 1,209.00 | 212.51 | 10°04'15"  | 106.55  |
| C118        | 4.00     | 12.57  | 180°00'00" | N/A     |

LIST OF ABBREVIATIONS  
B/L = BIKE LANE  
C&G = CURB AND GUTTER  
C/L = CENTER LINE  
EP = EDGE OF PAVEMENT  
L/T = LEFT TURN LANE  
R/T = RIGHT TURN LANE  
R/W = RIGHT OF WAY  
S/W = SIDEWALK

SUN LAKES BOULEVARD  
[45 MPH]

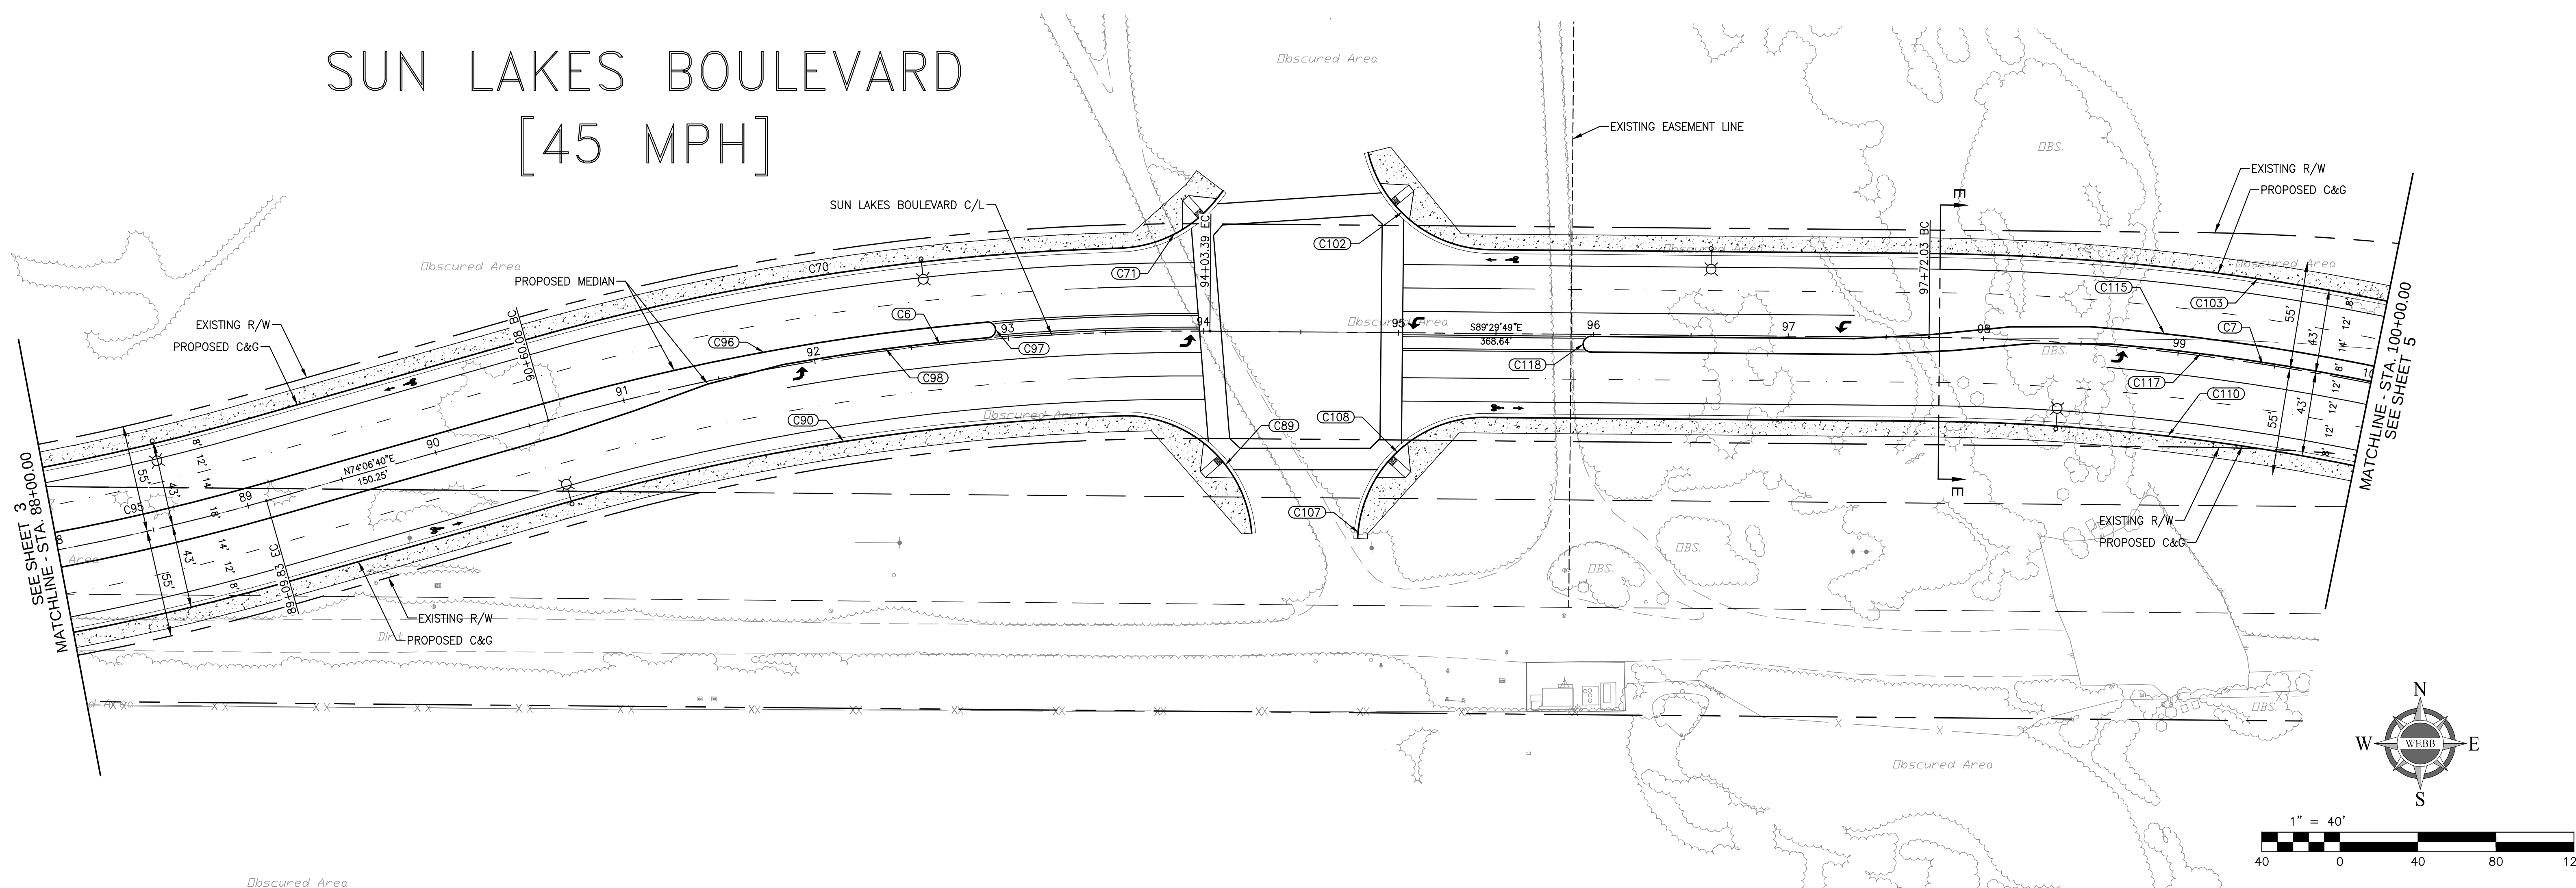

TWO WORKING DAYS BEFORE YOU DIG

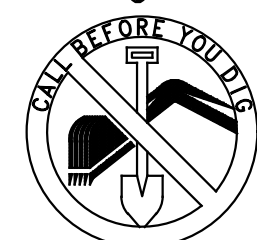



CITY ENGINEER, R.C.E. C75696  
CITY OF BANNING




ALBERT A.  
**WEBB**  
ASSOCIATES

DESIGNED BY: J


COUNTY OF RIVERSIDE  
CALIFORNIA

MAP FILE NO.

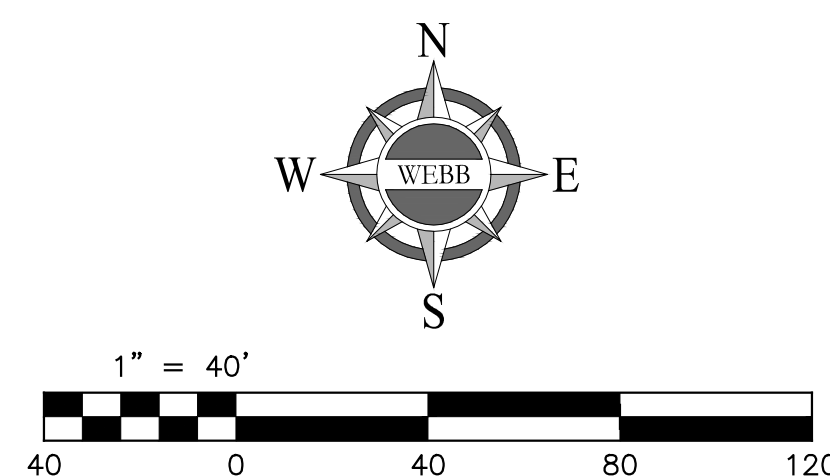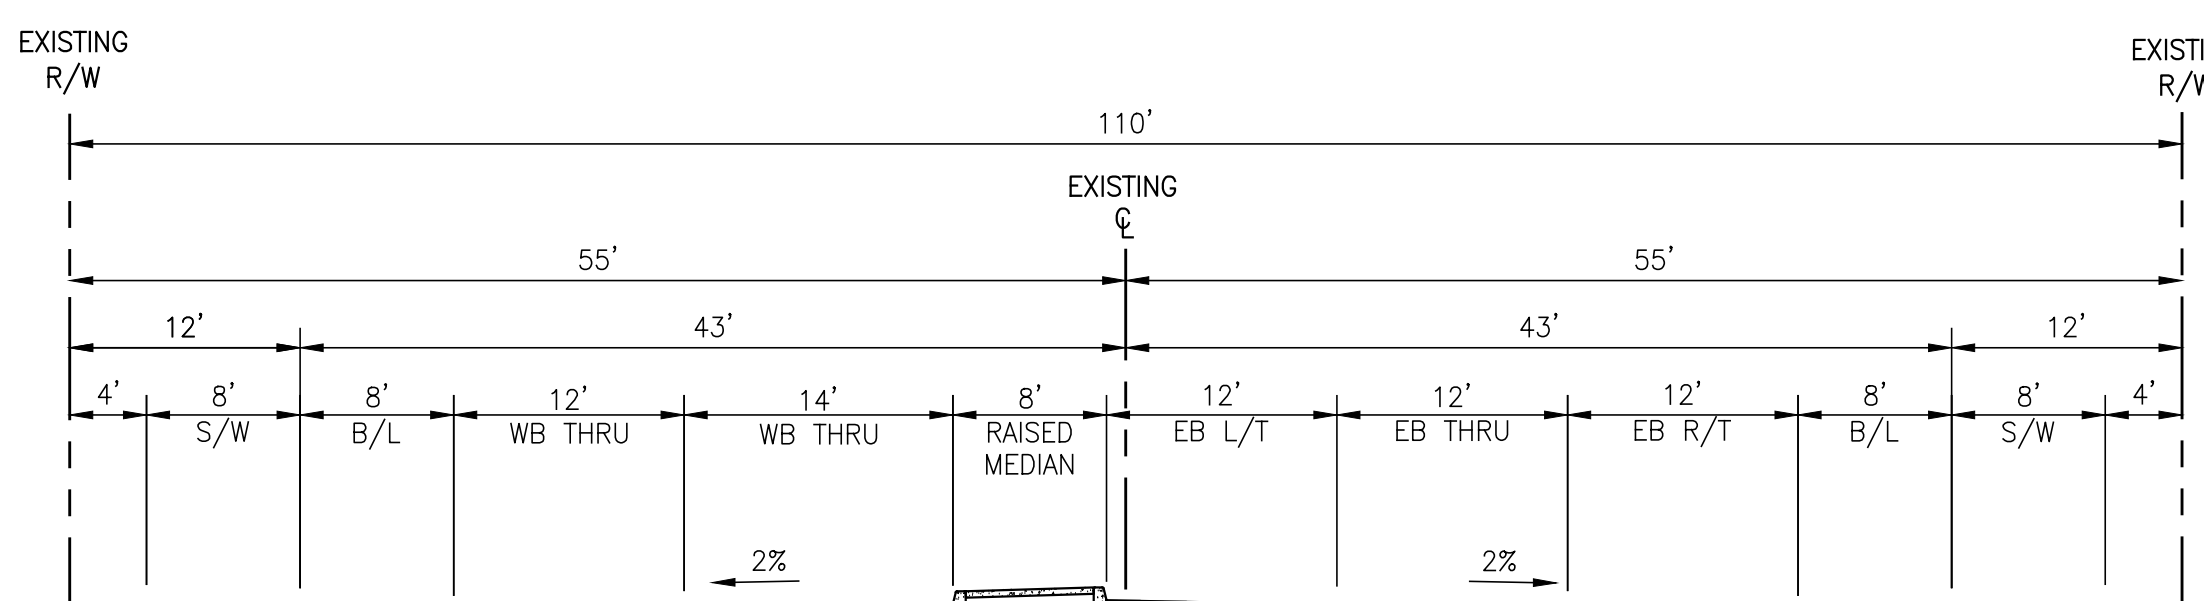

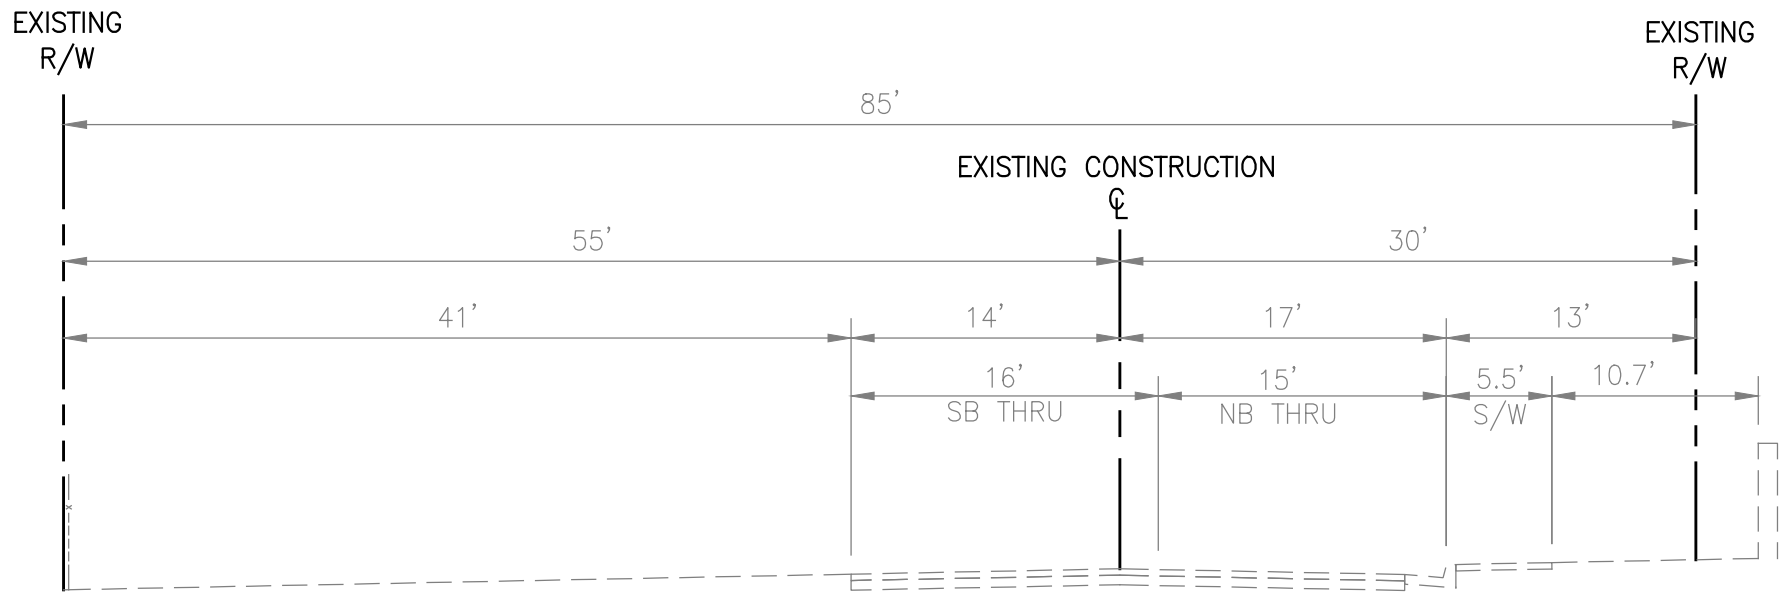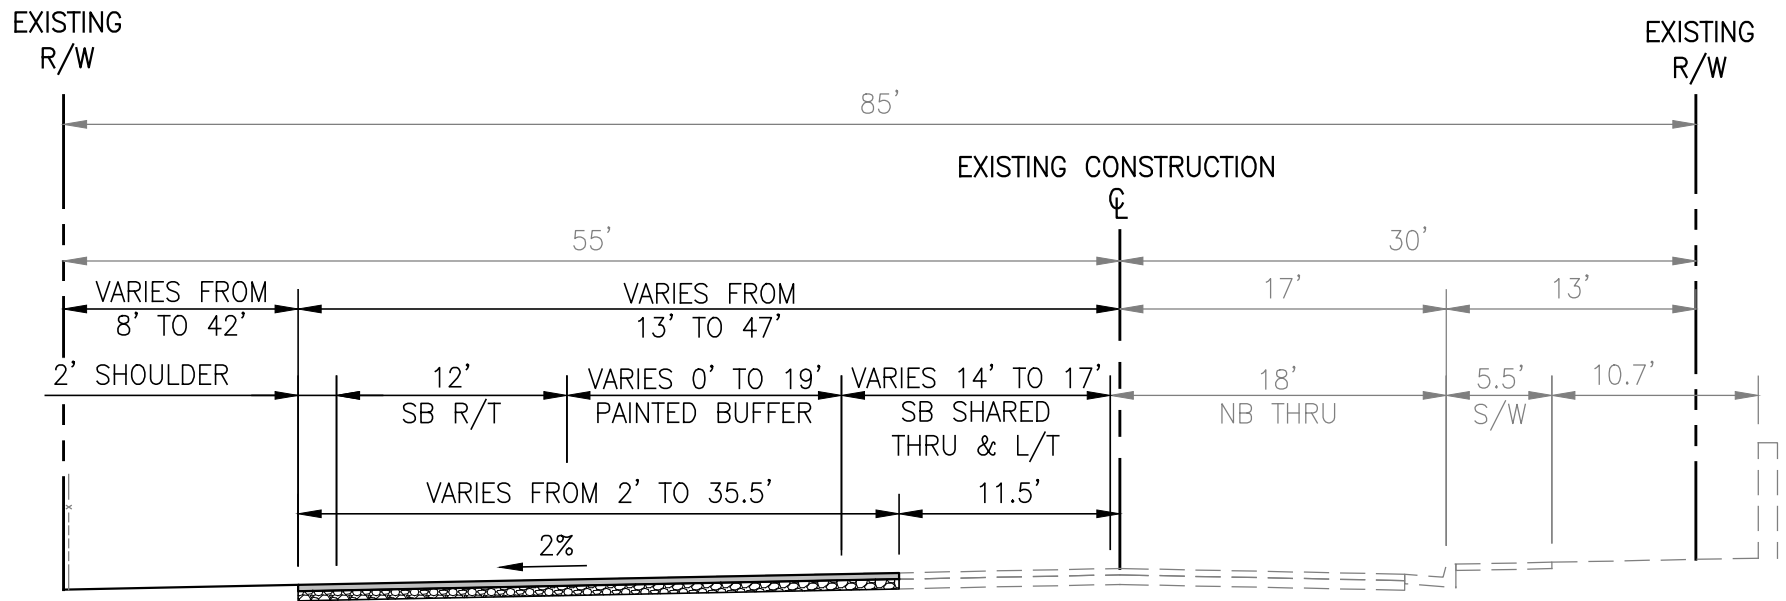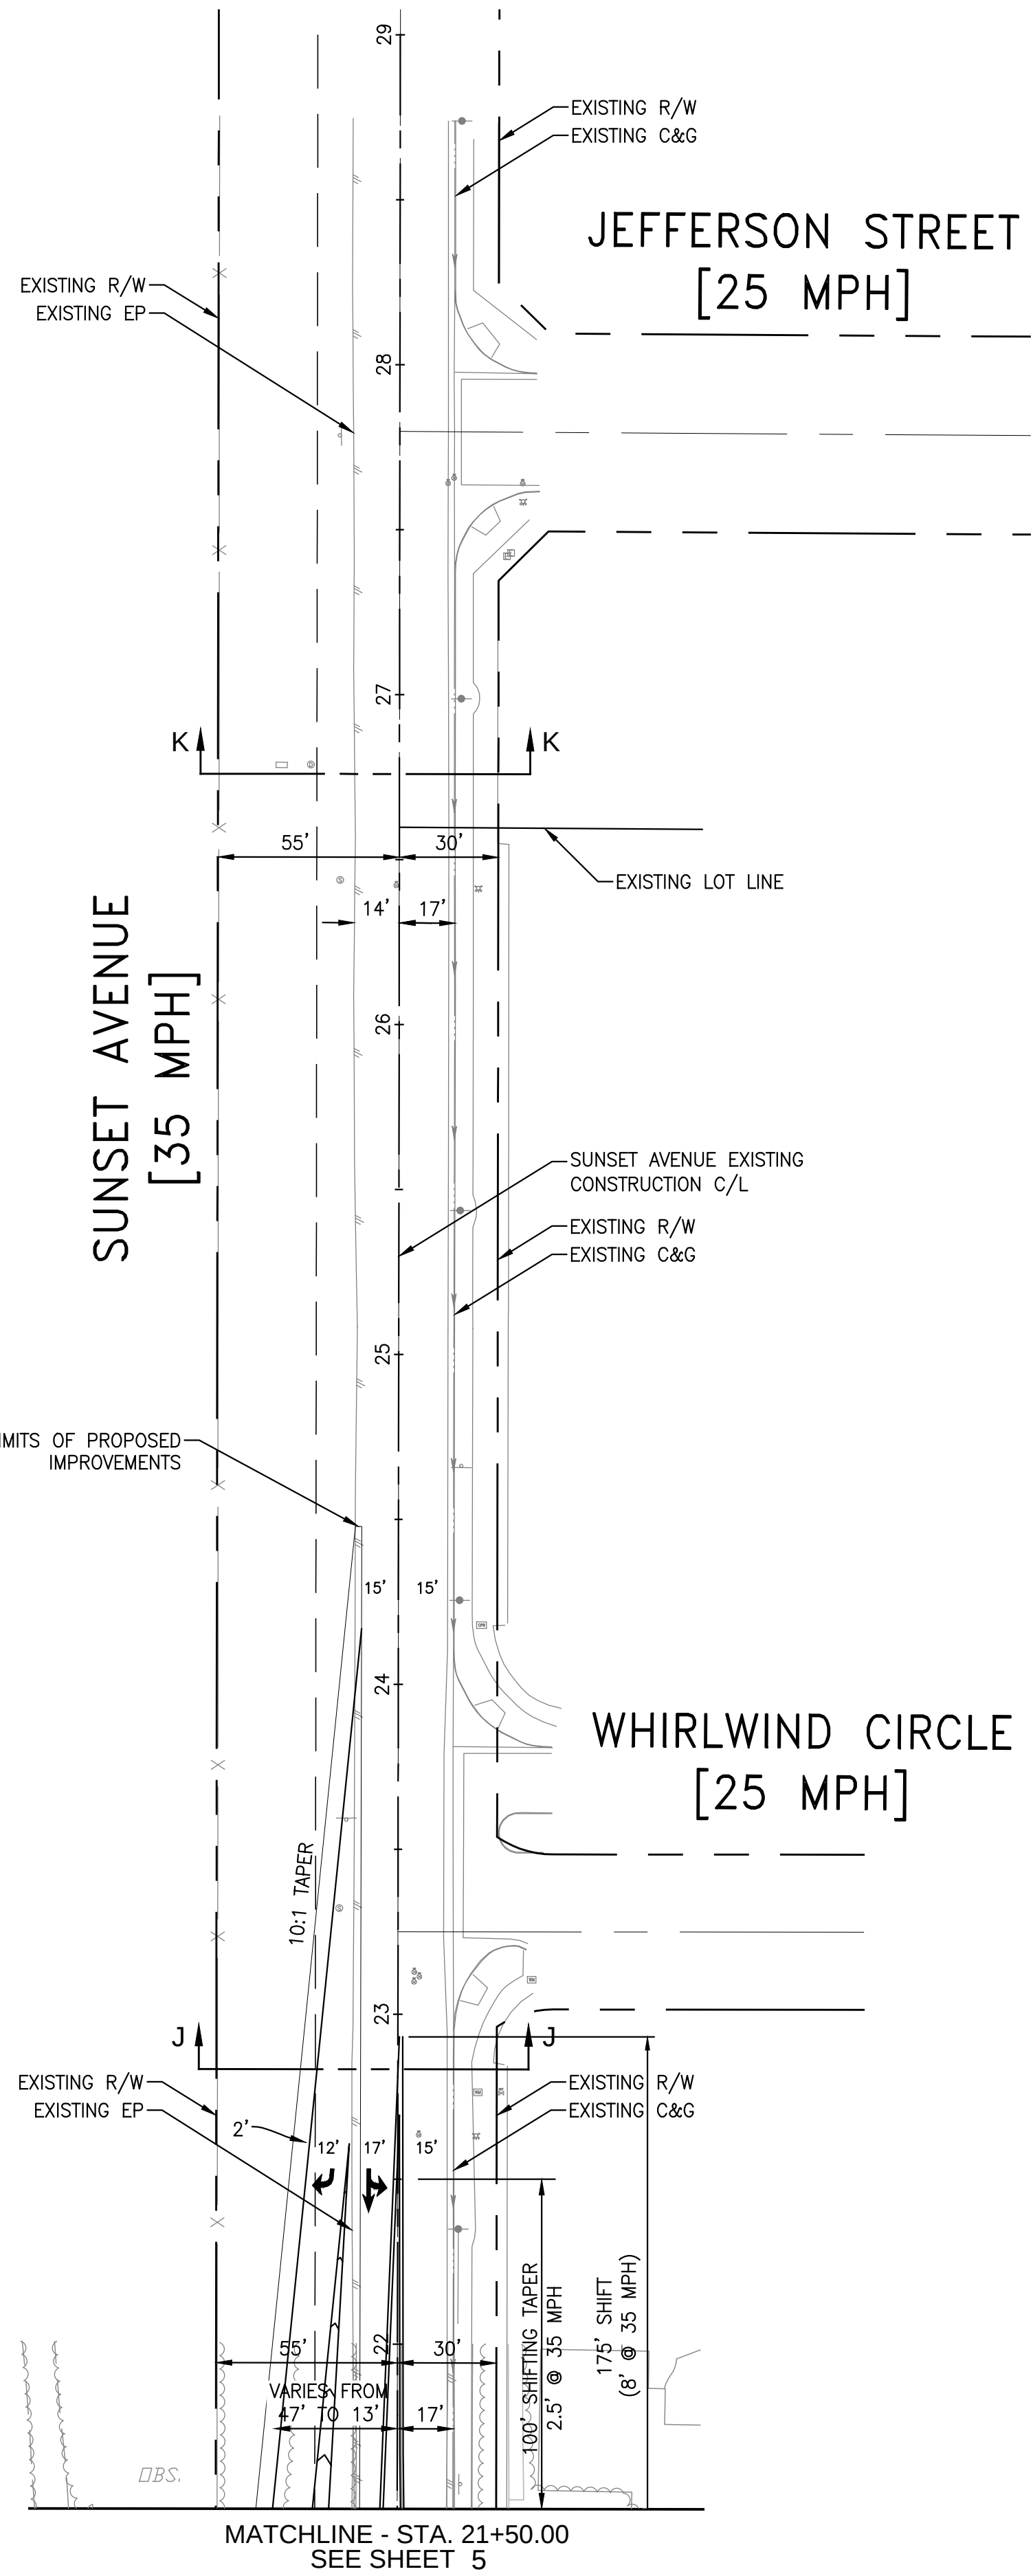

- LIST OF ABBREVIATIONS**
- B/L = BIKE LANE
  - C&G = CURB AND GUTTER
  - C/L = CENTER LINE
  - EP = EDGE OF PAVEMENT
  - L/T = LEFT TURN LANE
  - R/T = RIGHT TURN LANE
  - R/W = RIGHT OF WAY
  - S/W = SIDEWALK

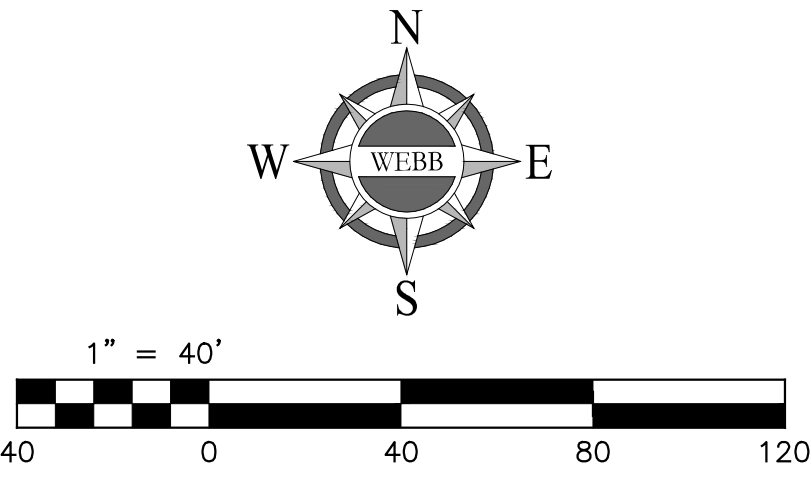

**Underground Service Alert**

Call: TOLL FREE 811

WWW.CALL811.COM

TWO WORKING DAYS BEFORE YOU DIG

| MARK | REVISIONS | APPR. | DATE |
|------|-----------|-------|------|
|      |           |       |      |
|      |           |       |      |
PREPARED UNDER THE SUPERVISION OF: EUGENE J. ABREGO

REGISTERED CIVIL ENGINEER NO. C73987 DATE: \_\_\_\_\_

APPROVED BY: ARTURO C. VELA

CITY ENGINEER, R.C.E. C75696 DATE: \_\_\_\_\_

CITY OF BANNING



ENGINEERING CONSULTANTS  
3788 MCCRAY STREET  
RIVERSIDE, CA. 92506  
PH. (951) 686-1070

SCALE:  
HORIZ: 1"=40'  
VERT: N/A

DATE: 09/25/20

DRAWN BY: JWB

DESIGNED BY: JWB

CHECKED BY: EJA

PREPARED FOR:

**CITY OF BANNING**

COUNTY OF RIVERSIDE  
CALIFORNIA

**SUN LAKES BOULEVARD  
GEOMETRIC APPROVAL DRAWING**

**SUNSET AVENUE  
STA. 21+50 TO STA. 29+00**

W.O. NO. 20-0126

SHEET 6 OF 6

MAP FILE NO.